


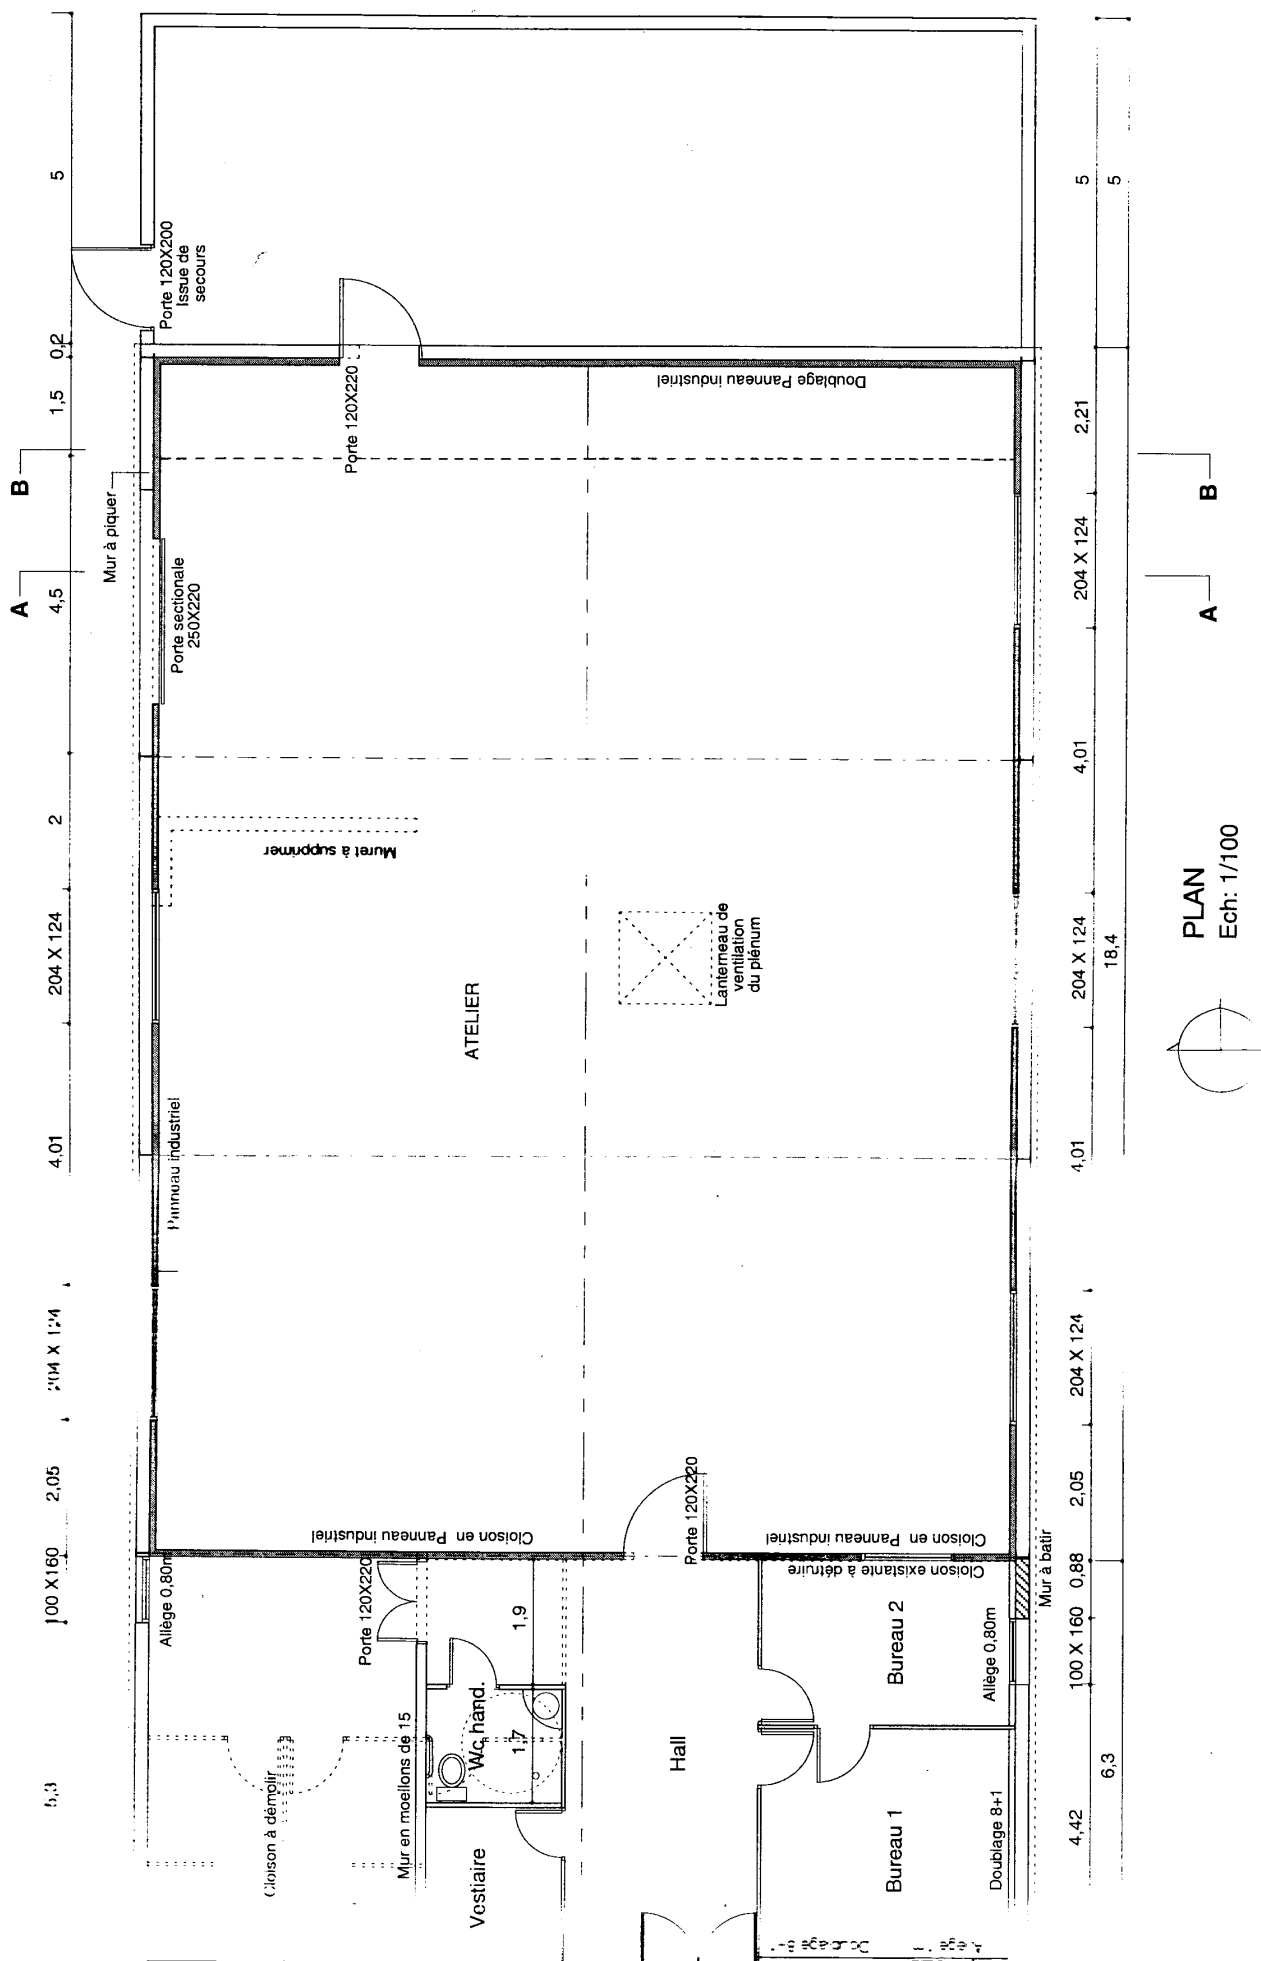

PLAN
Ech: 1/100